

DGHDP STANDARD COMPONENTS



Room Layout Sheet

Room Name **4 Bed Room - Inboard/Outboard Ensuite**

ID No **4 BR-C**

- AS ADJUSTABLE SHELF
- CG CORNER GUARD
- COM/2 COMMUNICATION OUTLET - DOUBLE
- DDG DISPENSER - DISPOSABLE GLOVES
- DP DOOR AND DOOR FRAME PROTECTION
- EC EMERGENCY CALL
- FS FIXED SHELF
- GPO/1 GENERAL PURPOSE OUTLET-SINGLE
- GPO/1EP EMERGENCY POWER - SINGLE
- GPO/C GENERAL PURPOSE OUTLET-CLEANER'S
- LS/B LIGHT SWITCH - BED
- LS/ENS LIGHT SWITCH - SHOWER/WC
- LS/R LIGHT SWITCH - ROOM
- LS/UDL LIGHT SWITCH - UP-DOWN LIGHT
- MA MEDICAL AIR
- NA NURSE ASSIST
- NC NURSE CALL
- O2 OXYGEN
- RCD RESIDUAL CURRENT DEVICE
- S SUCTION
- SK4 FLOOR VINYL COVERED SKIRTING
- V1 VINYL FLOORING, STANDARD

- ADJUSTABLE SHELF
- CORNER GUARD
- COMMUNICATION OUTLET - DOUBLE
- DISPENSER - DISPOSABLE GLOVES
- DOOR AND DOOR FRAME PROTECTION
- EMERGENCY CALL
- FIXED SHELF
- GENERAL PURPOSE OUTLET-SINGLE
- EMERGENCY POWER - SINGLE
- GENERAL PURPOSE OUTLET-CLEANER'S
- LIGHT SWITCH - BED
- LIGHT SWITCH - SHOWER/WC
- LIGHT SWITCH - ROOM
- LIGHT SWITCH - UP-DOWN LIGHT
- MEDICAL AIR
- NURSE ASSIST
- NURSE CALL
- OXYGEN
- RESIDUAL CURRENT DEVICE
- SUCTION
- FLOOR VINYL COVERED SKIRTING
- VINYL FLOORING, STANDARD

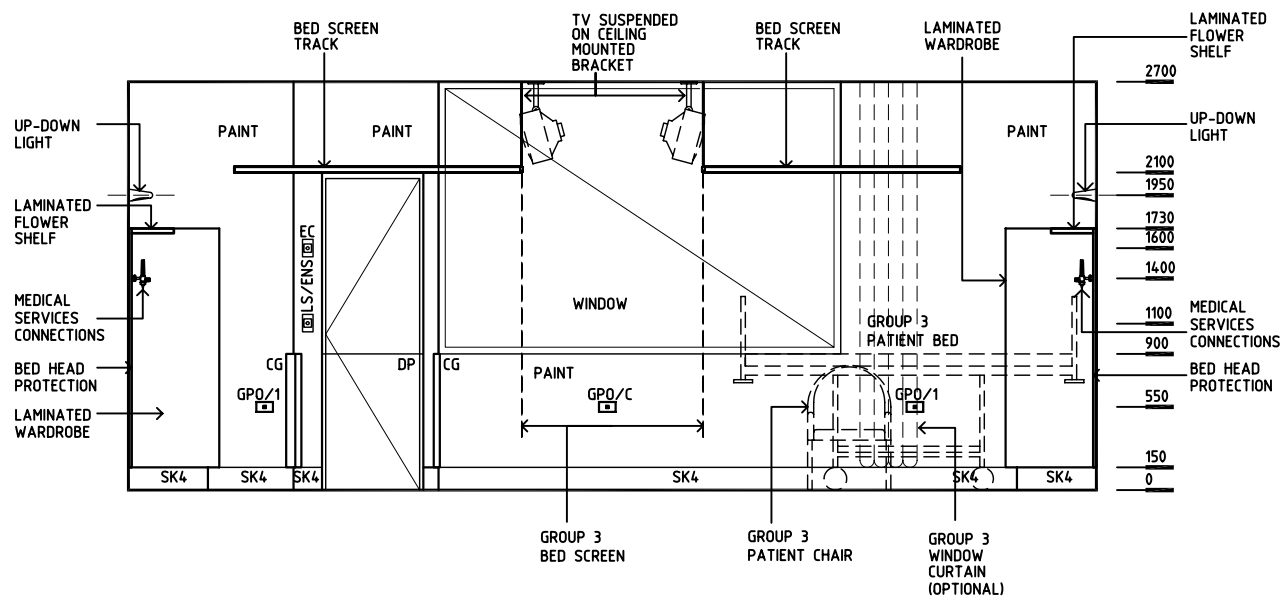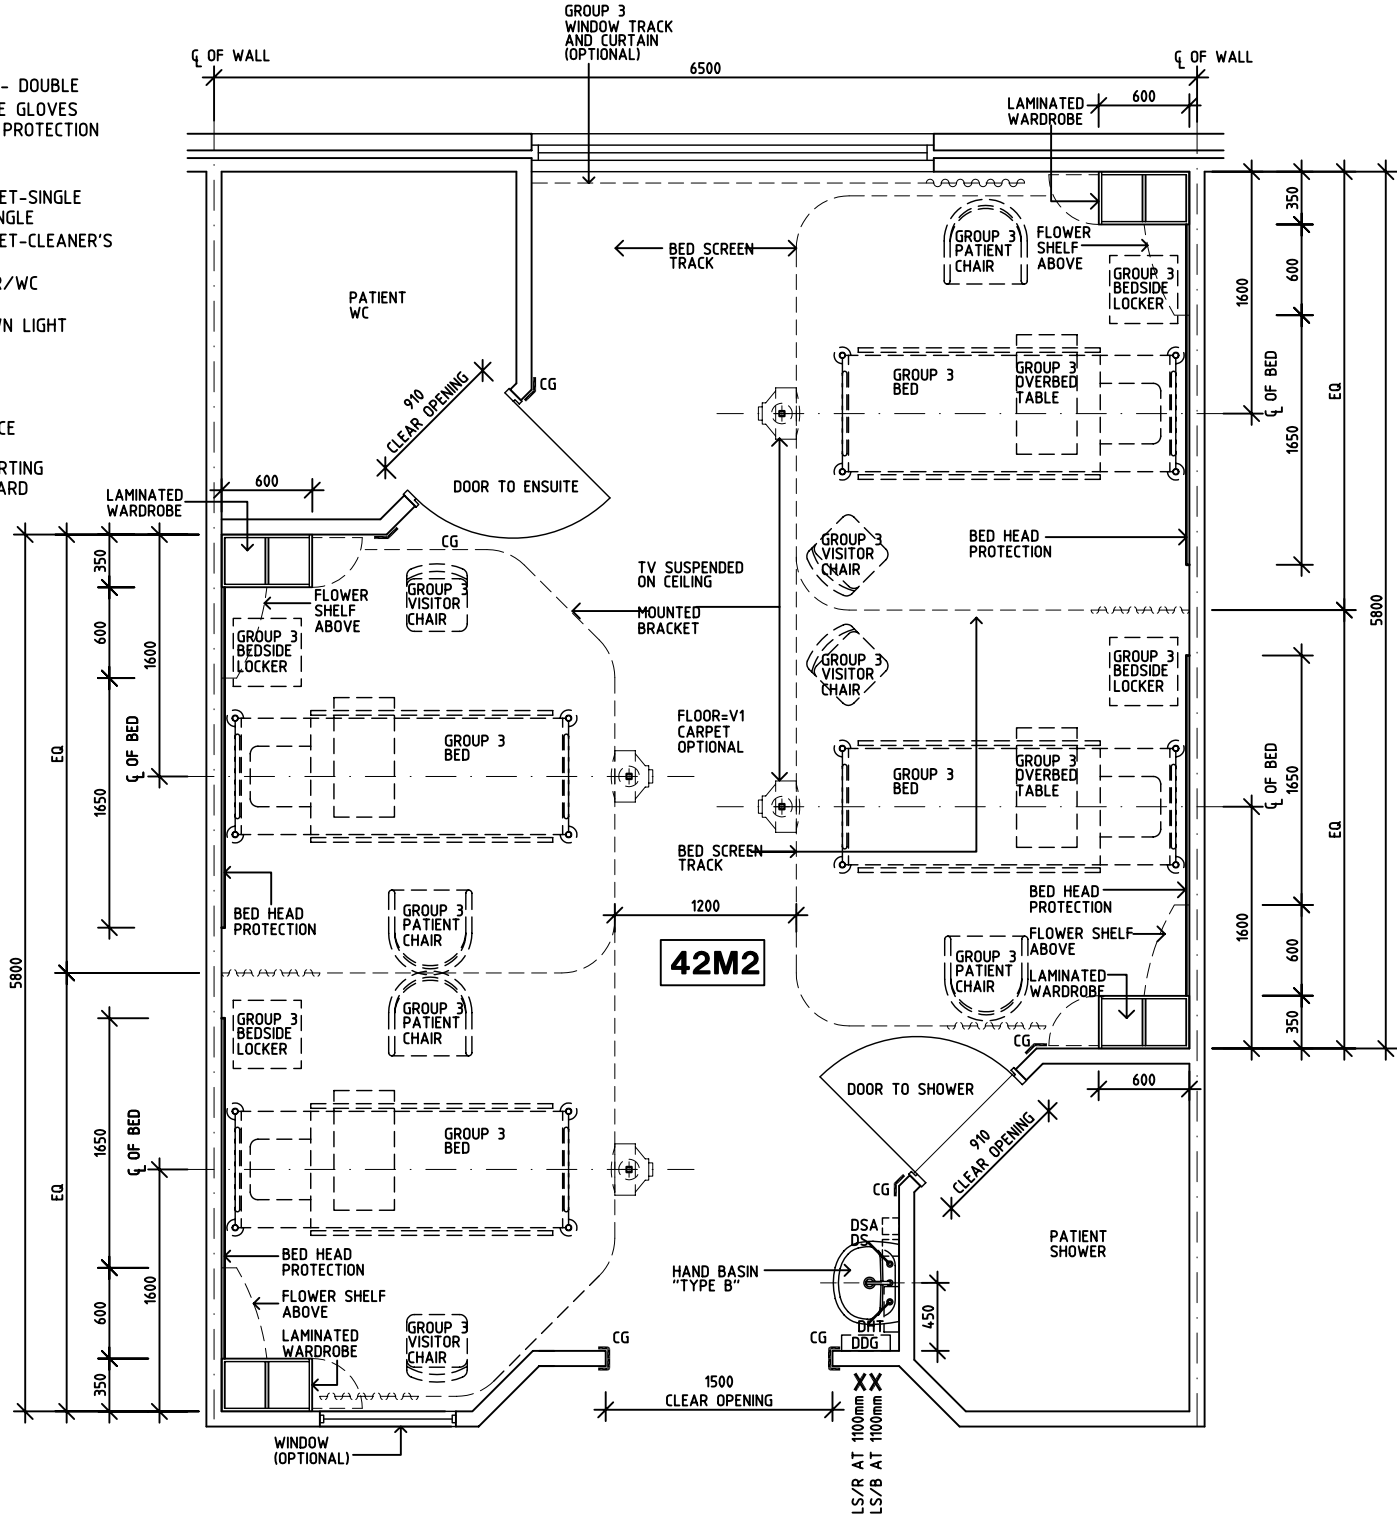

Rev	Revision Description	Date	Rev	Revision Description	Date	Rev	Revision Description	Date
1	FIRST ISSUE	1.10.04						
2	DRAWING REVISED	22.10.04						

