

DGHDP STANDARD COMPONENTS


Room Layout Sheet

Room Name **Bay - Flowers**


ID No **BFLW**

- AS ADJUSTABLE SHELF
- BWU BOILING WATER UNIT
- DHT DISPENSER - HAND TOWEL
- DP DOOR AND FRAME PROTECTION
- DS DISPENSER - SOAP
- GPO/2 GENERAL PURPOSE OUTLET-DOUBLE
- LS LIGHT SWITCH
- SK4 FLOOR VINYL COVERED
- V1 VINYL FLOORING, STANDARD

OPTION 1 - BAY

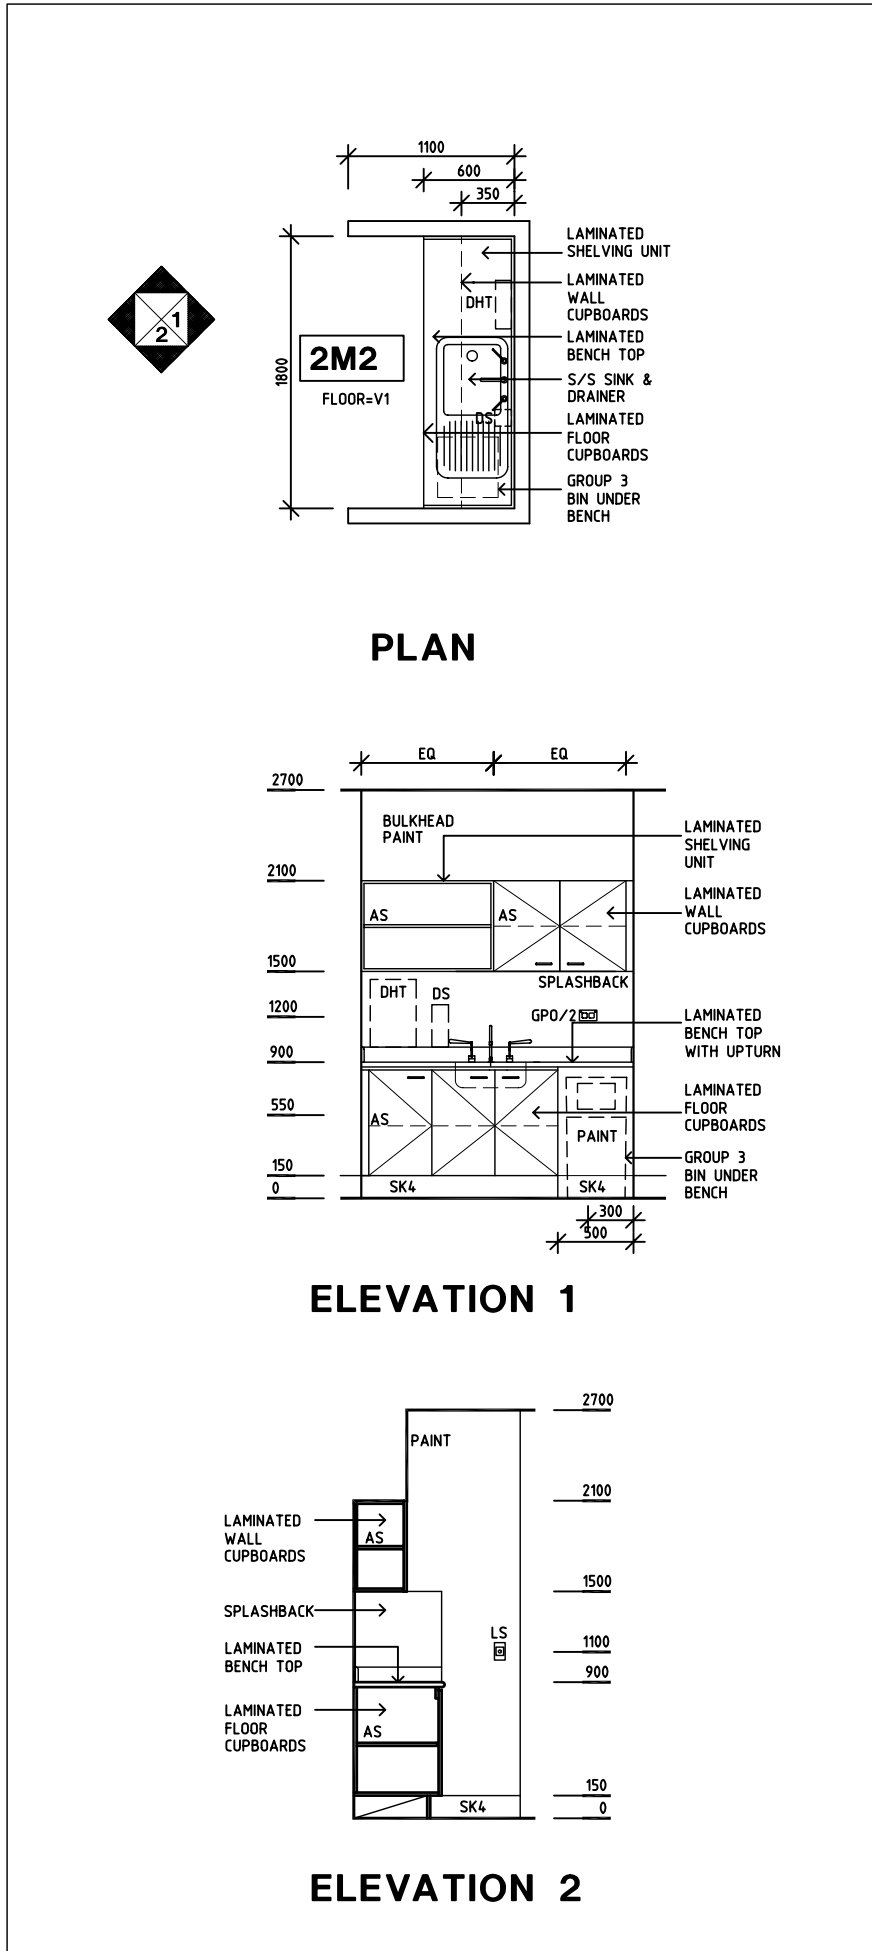

OPTION 2 - ROOM

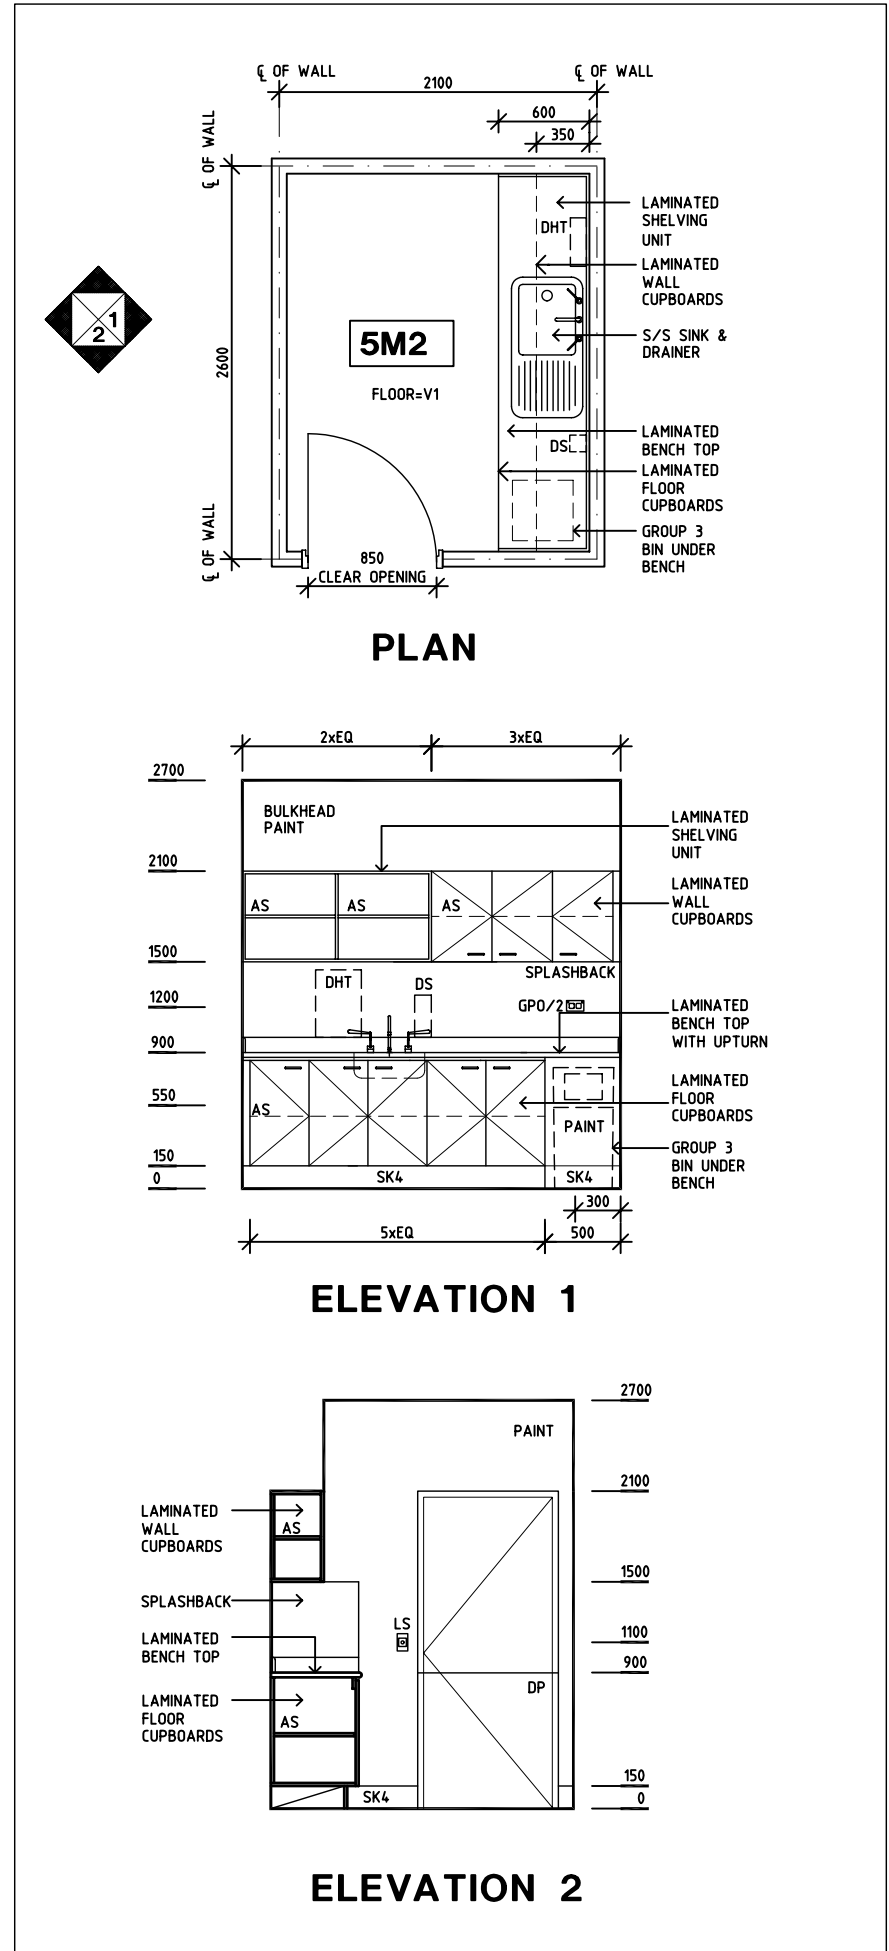

Rev	Revision Description	Date	Rev	Revision Description	Date	Rev	Revision Description	Date
1	FIRST ISSUE	16.9.04						

Drawn	Checked	Date	Scale	Sheet
CC	DB	16.9.04 in A3	1:50	1 of 1
CAD File		Drawing No.		Issue
BFLW		BFLW		1