


DGHDP STANDARD COMPONENTS

Room Layout Sheet


Room Name **Bay - Resuscitation Trolley**

ID No **BREST**

- AS ADJUSTABLE SHELF
- CG CORNER GUARD
- CR CRASH RAIL
- GPO/2 EP EMERGENCY POWER OUTLET - DOUBLE
- SK4 FLOOR VINYL COVERED SKIRTING
- V1 VINYL FLOORING, STANDARD

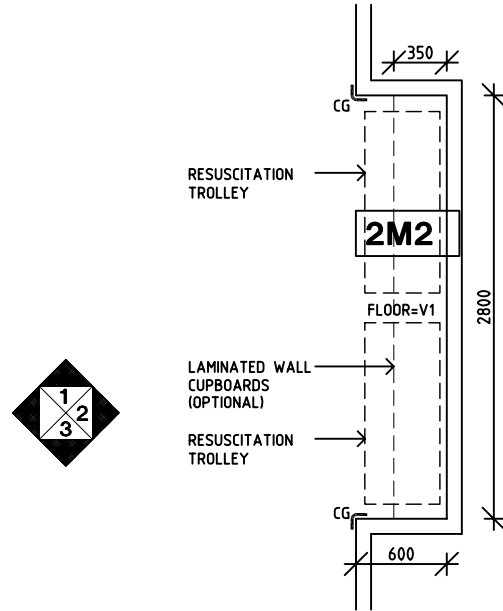

PLAN

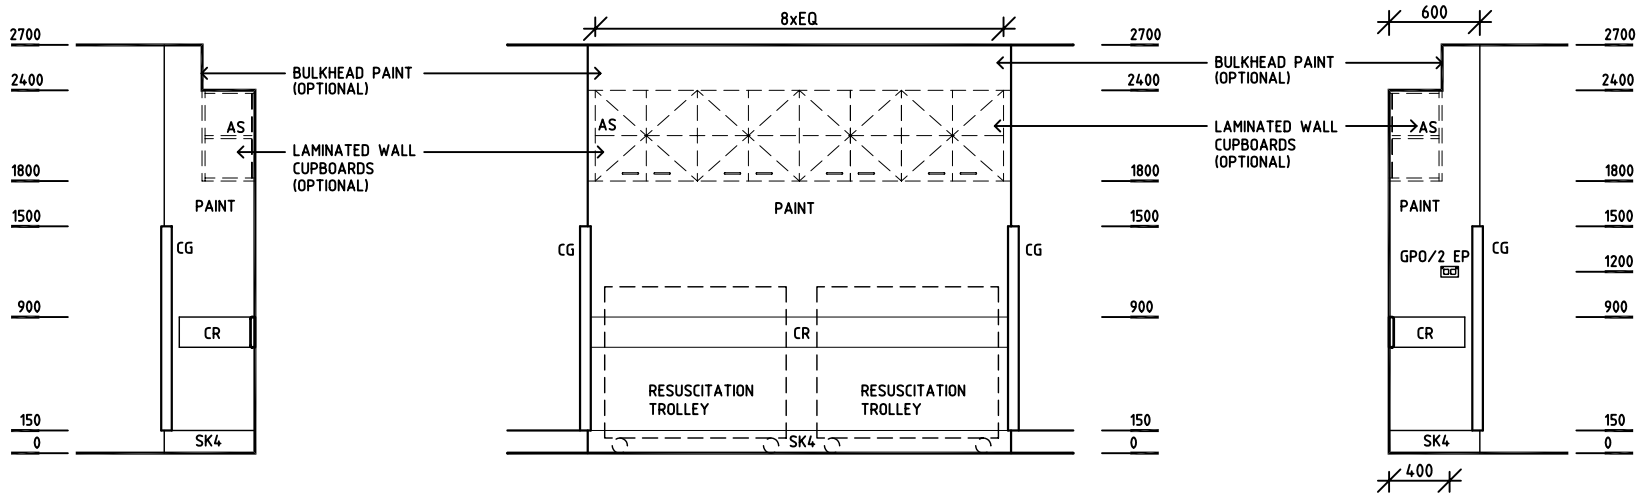

ELEVATION 1

ELEVATION 2

ELEVATION 3

Rev	Revision Description	Date	Rev	Revision Description	Date	Rev	Revision Description	Date
1	FIRST ISSUE	24.2.04						

Drawn	Checked	Date	Scale	Sheet
CC	DB	16.9.04	1:50 in A3	1 of 1
CAD File		Drawing No.		Issue
BREST		BREST		1