





DGHDP STANDARD COMPONENTS

Room Layout Sheet

Room Name **Neonatal Bay - Intensive Care**

ID No **NBICU**

- AS ADJUSTABLE SHELF
- CG CORNER GUARD
- COM/2 COMMUNICATION OUTLET - DOUBLE
- DS DISPENSER - SOAP
- DSA DISPENSER - SOAP ANTISEPTIC
- DDG DISPENSER - DISPOSABLE GLOVES
- DHM DISPENSER - HAND MOISTURISER
- DHT DISPENSER - HAND TOWEL
- DPT DISPENSER - PAPER TOWEL
- COM/2 COMMUNICATION OUTLET - DOUBLE
- EC EMERGENCY CALL
- GPO/1EP EMERGENCY POWER - SINGLE
- GPO/C GENERAL POWER OUTLET - CLEANER'S
- MA MEDICAL AIR
- NA NURSE ASSIST
- O2 OXYGEN
- S SUCTION
- SK4 FLOOR VINYL COVERED SKIRTING
- V1 VINYL FLOORING STANDARD

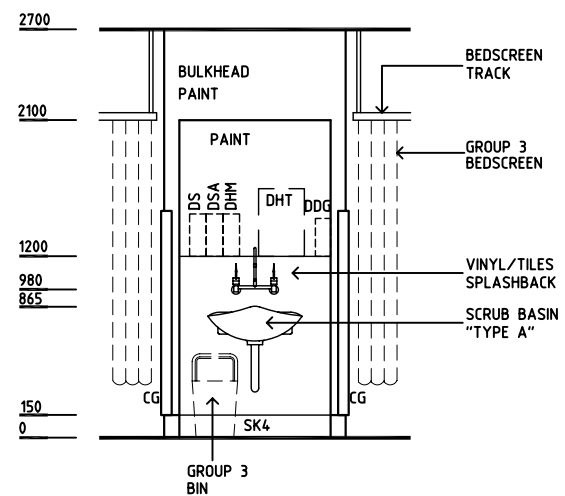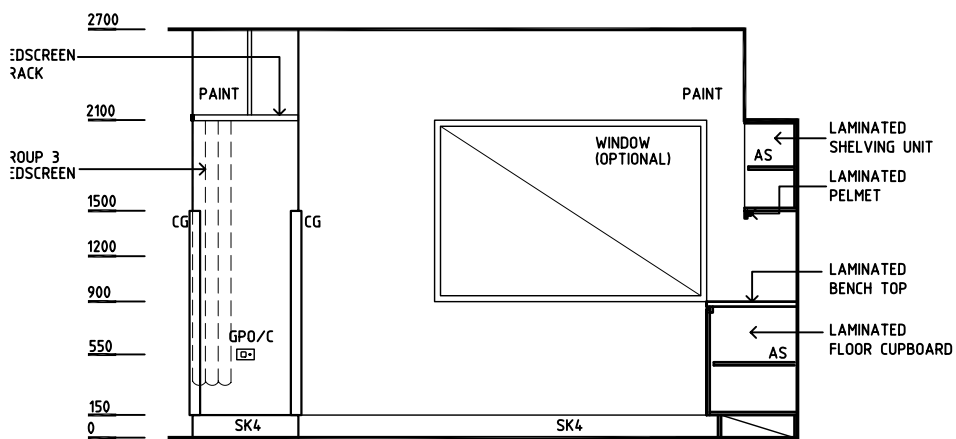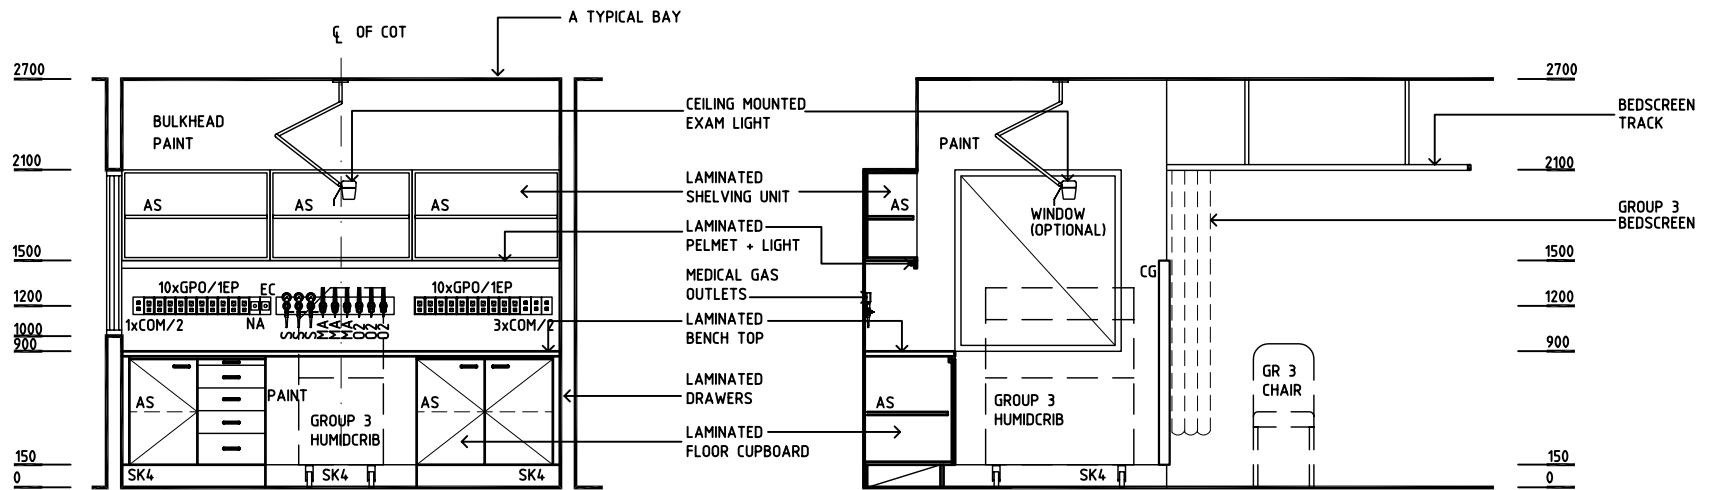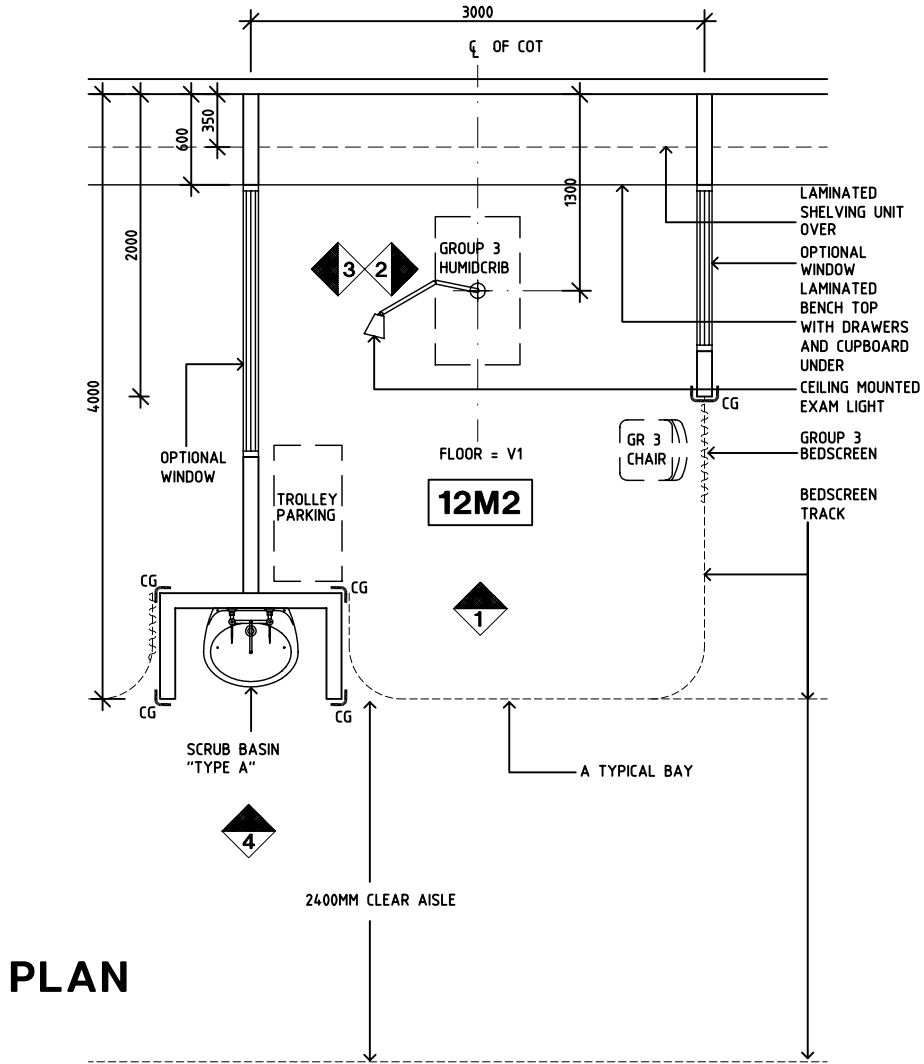

Rev	Revision Description	Date	Rev	Revision Description	Date	Rev	Revision Description	Date
1	FIRST ISSUE	28.10.04						

Drawn	Checked	Date	Scale	Sheet
CC	DB	28.10.04	1:50 in A3	1 of 1
CAD File		Drawing No.		Issue
NBICU		NBICU		1