


# DGHDP STANDARD COMPONENTS

Room Layout Sheet


Room Name **Neonatal Bay - Special Care**

ID No **NBSC**

- AS ADJUSTABLE SHELF
- COM/2 COMMUNICATION OUTLET - DOUBLE
- EC EMERGENCY CALL
- GPO/1EP EMERGENCY POWER - SINGLE
- MA MEDICAL AIR
- NA NURSE ASSIST
- O2 OXYGEN
- S SUCTION
- SK4 FLOOR VINYL COVERED SKIRTING
- V1 VINYL FLOORING STANDARD

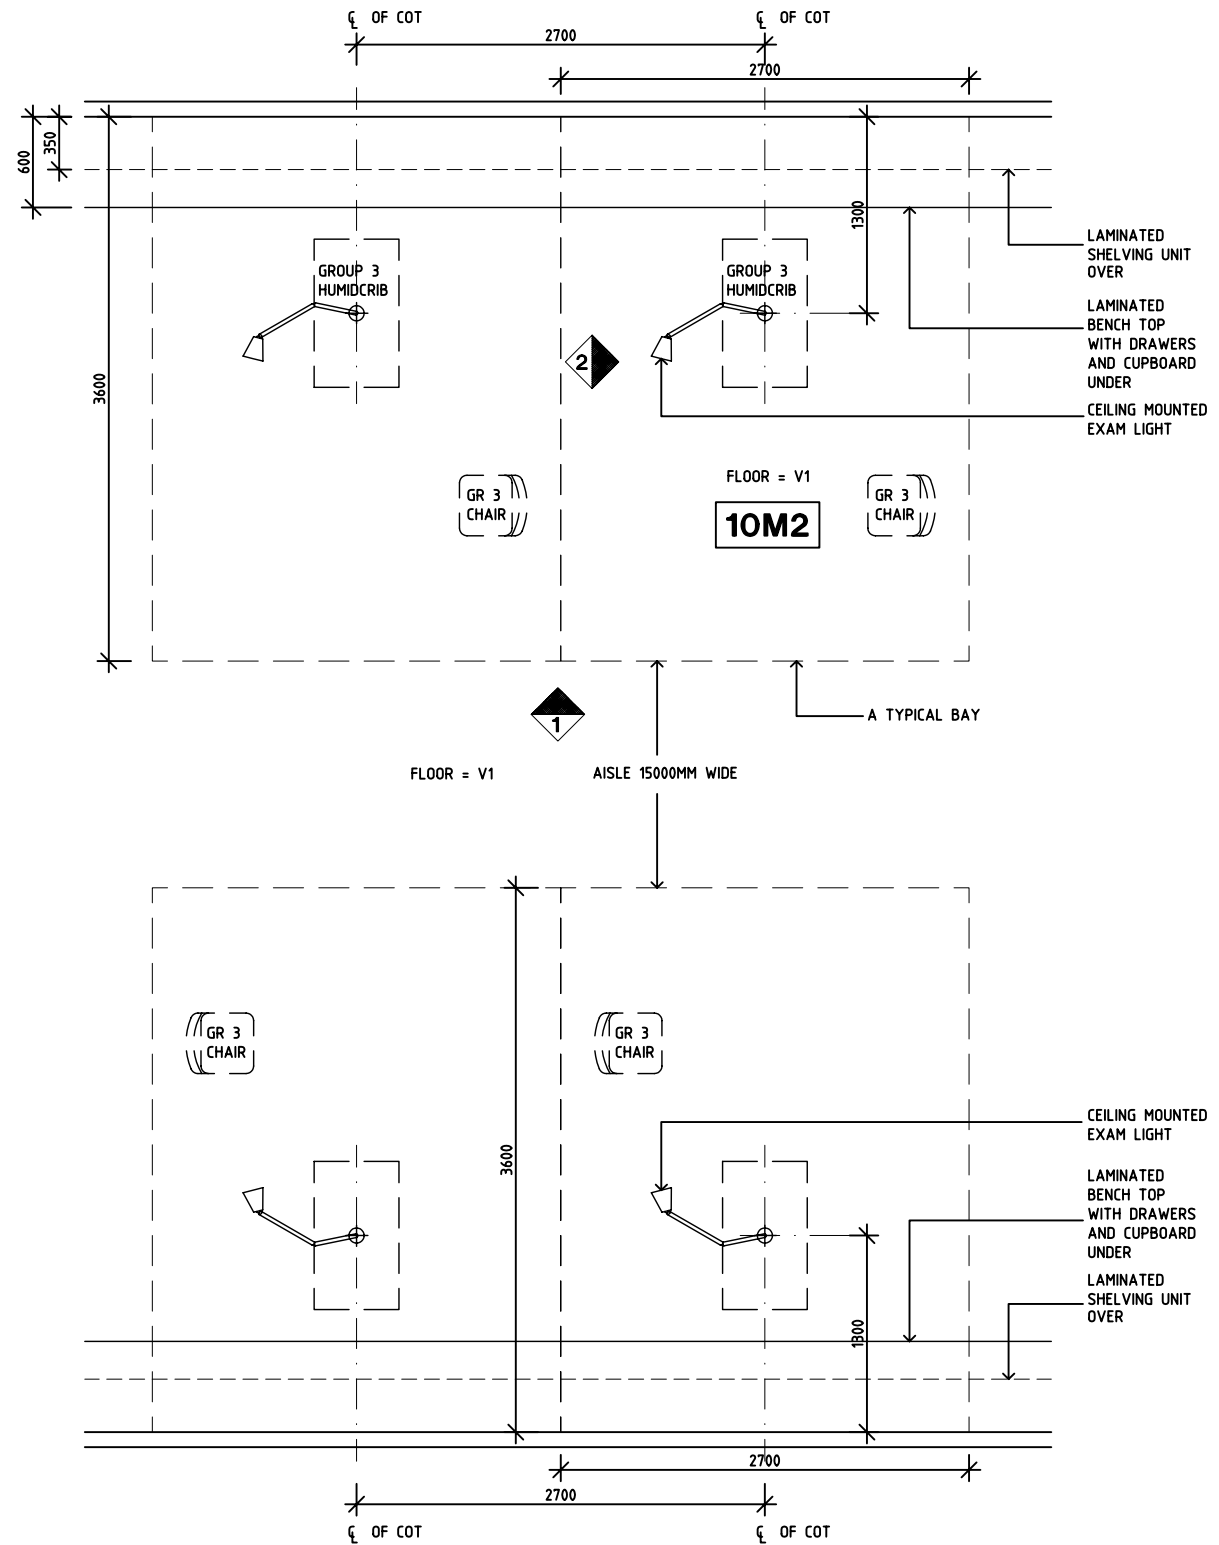

**PLAN**

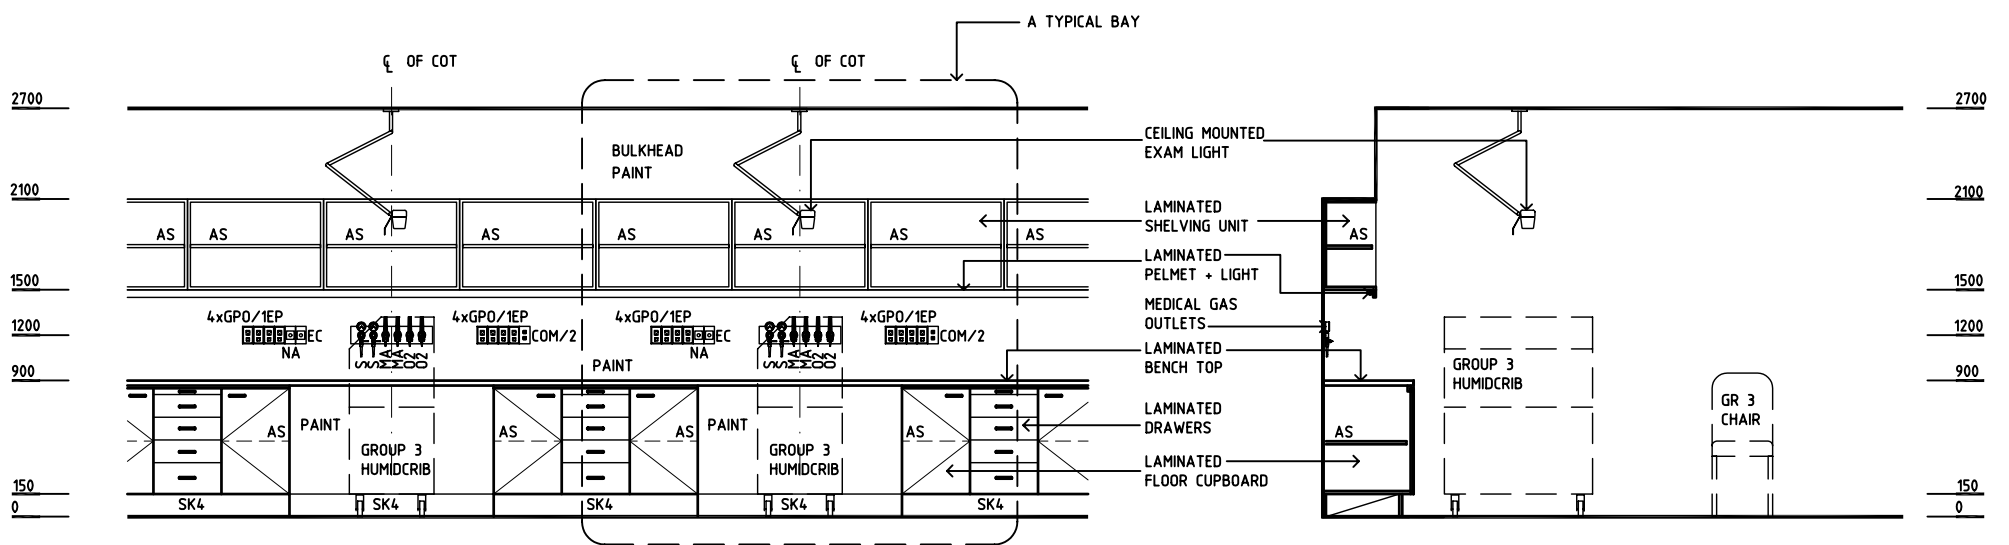

**ELEVATION 1**

**ELEVATION 2**

Rev	Revision Description	Date	Rev	Revision Description	Date	Rev	Revision Description	Date
1	FIRST ISSUE	28.10.04						