

DGHDP STANDARD COMPONENTS

Room Layout Sheet



Department **Ultra Isolation Facility**
 Room Name **Dirty Utility**

ID No **UIF-DU**


- CW COLD WATER
- DDG DISPENSER - DISPOSABLE GLOVES
- DHT DISPENSER - HAND TOWEL
- DHM DISPENSER - HAND MOISTURER
- DSA DISPENSER - SOAP ANTISEPTIC
- DS DISPENSER - SOAP
- DP DOOR AND FRAME PROTECTION
- FW FLOOR WASTE
- HW HOT WATER
- G GLAZING
- GPO/2 GENERAL PURPOSE OUTLET - DOUBLE
- GPO/S GENERAL PURPOSE OUTLET - SPECIAL
- LS LIGHT SWITCH
- OP OBSERVATION PANEL
- SK4 FLOOR VINYL COVERED SKIRTING
- SS STAINLESS STEEL
- V4 VINYL FLOORING SAFETY




PLAN

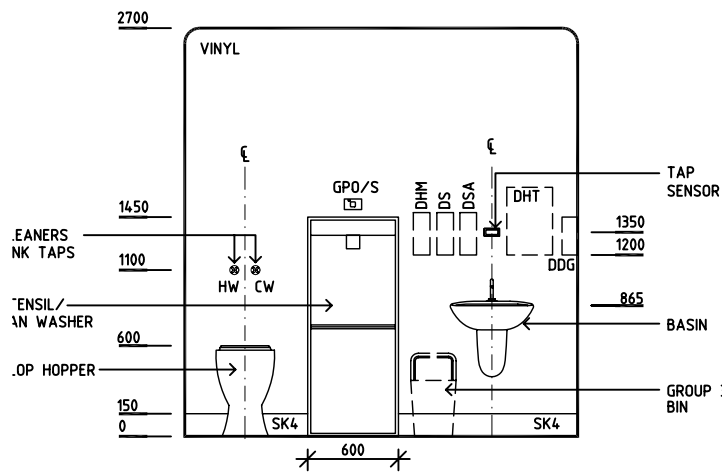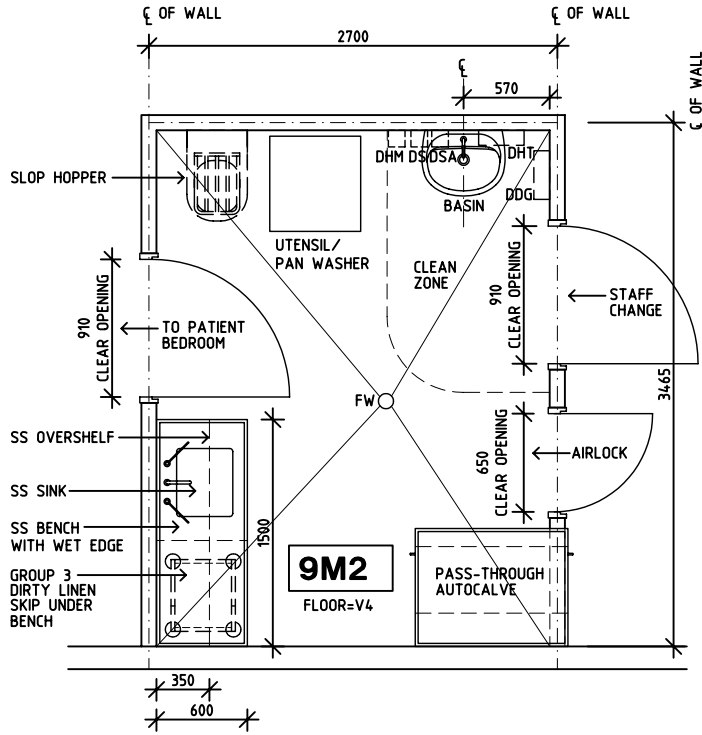

ELEVATION 1

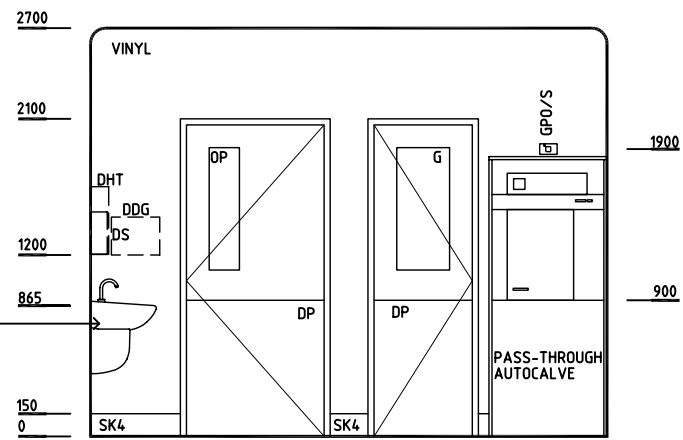

ELEVATION 2

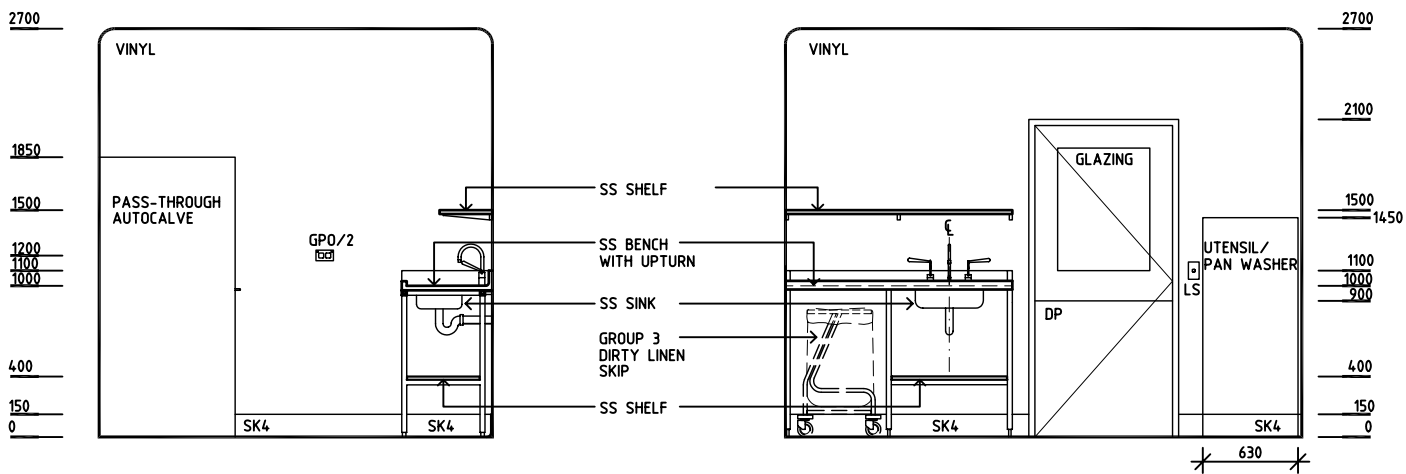

ELEVATION 3

ELEVATION 4

Rev	Revision Description	Date	Rev	Revision Description	Date	Rev	Revision Description	Date
1	FIRST ISSUE	27.9.04						
2	DRAWING REVISED	22.10.04						